SHALL PROVIDE AND SECURE STEEL PLATE COVER OVER ANY UNFINISHED PAVÉMENT REMOVAL

5. CONTRACTOR SHALL ENSURE THAT NO DISRUPTION TO EXISTING WATER SERVICE OCCURS


DURING DEMOLITION AND/OR CONSTRUCTION. SEE SHEETS C1.1, C2.0 AND C3.5 FOR __ADDITIONAL_INFORMATION_REGARDING_WATERMAIN_______


CONTRACTOR SHALL CLEAR AND GRUB BRUSH, SCRUB TREES, AND OTHER LOW GROWING


VEGETATION ALONG NORTHERN PROPERTY LINE AS DIRECTED BY OWNER AND TO EXTENT

AND REPLACEMENT OPERATIONS.

POSSIBLE AS PRESCRIBED BY THE TREE PROTECTION.

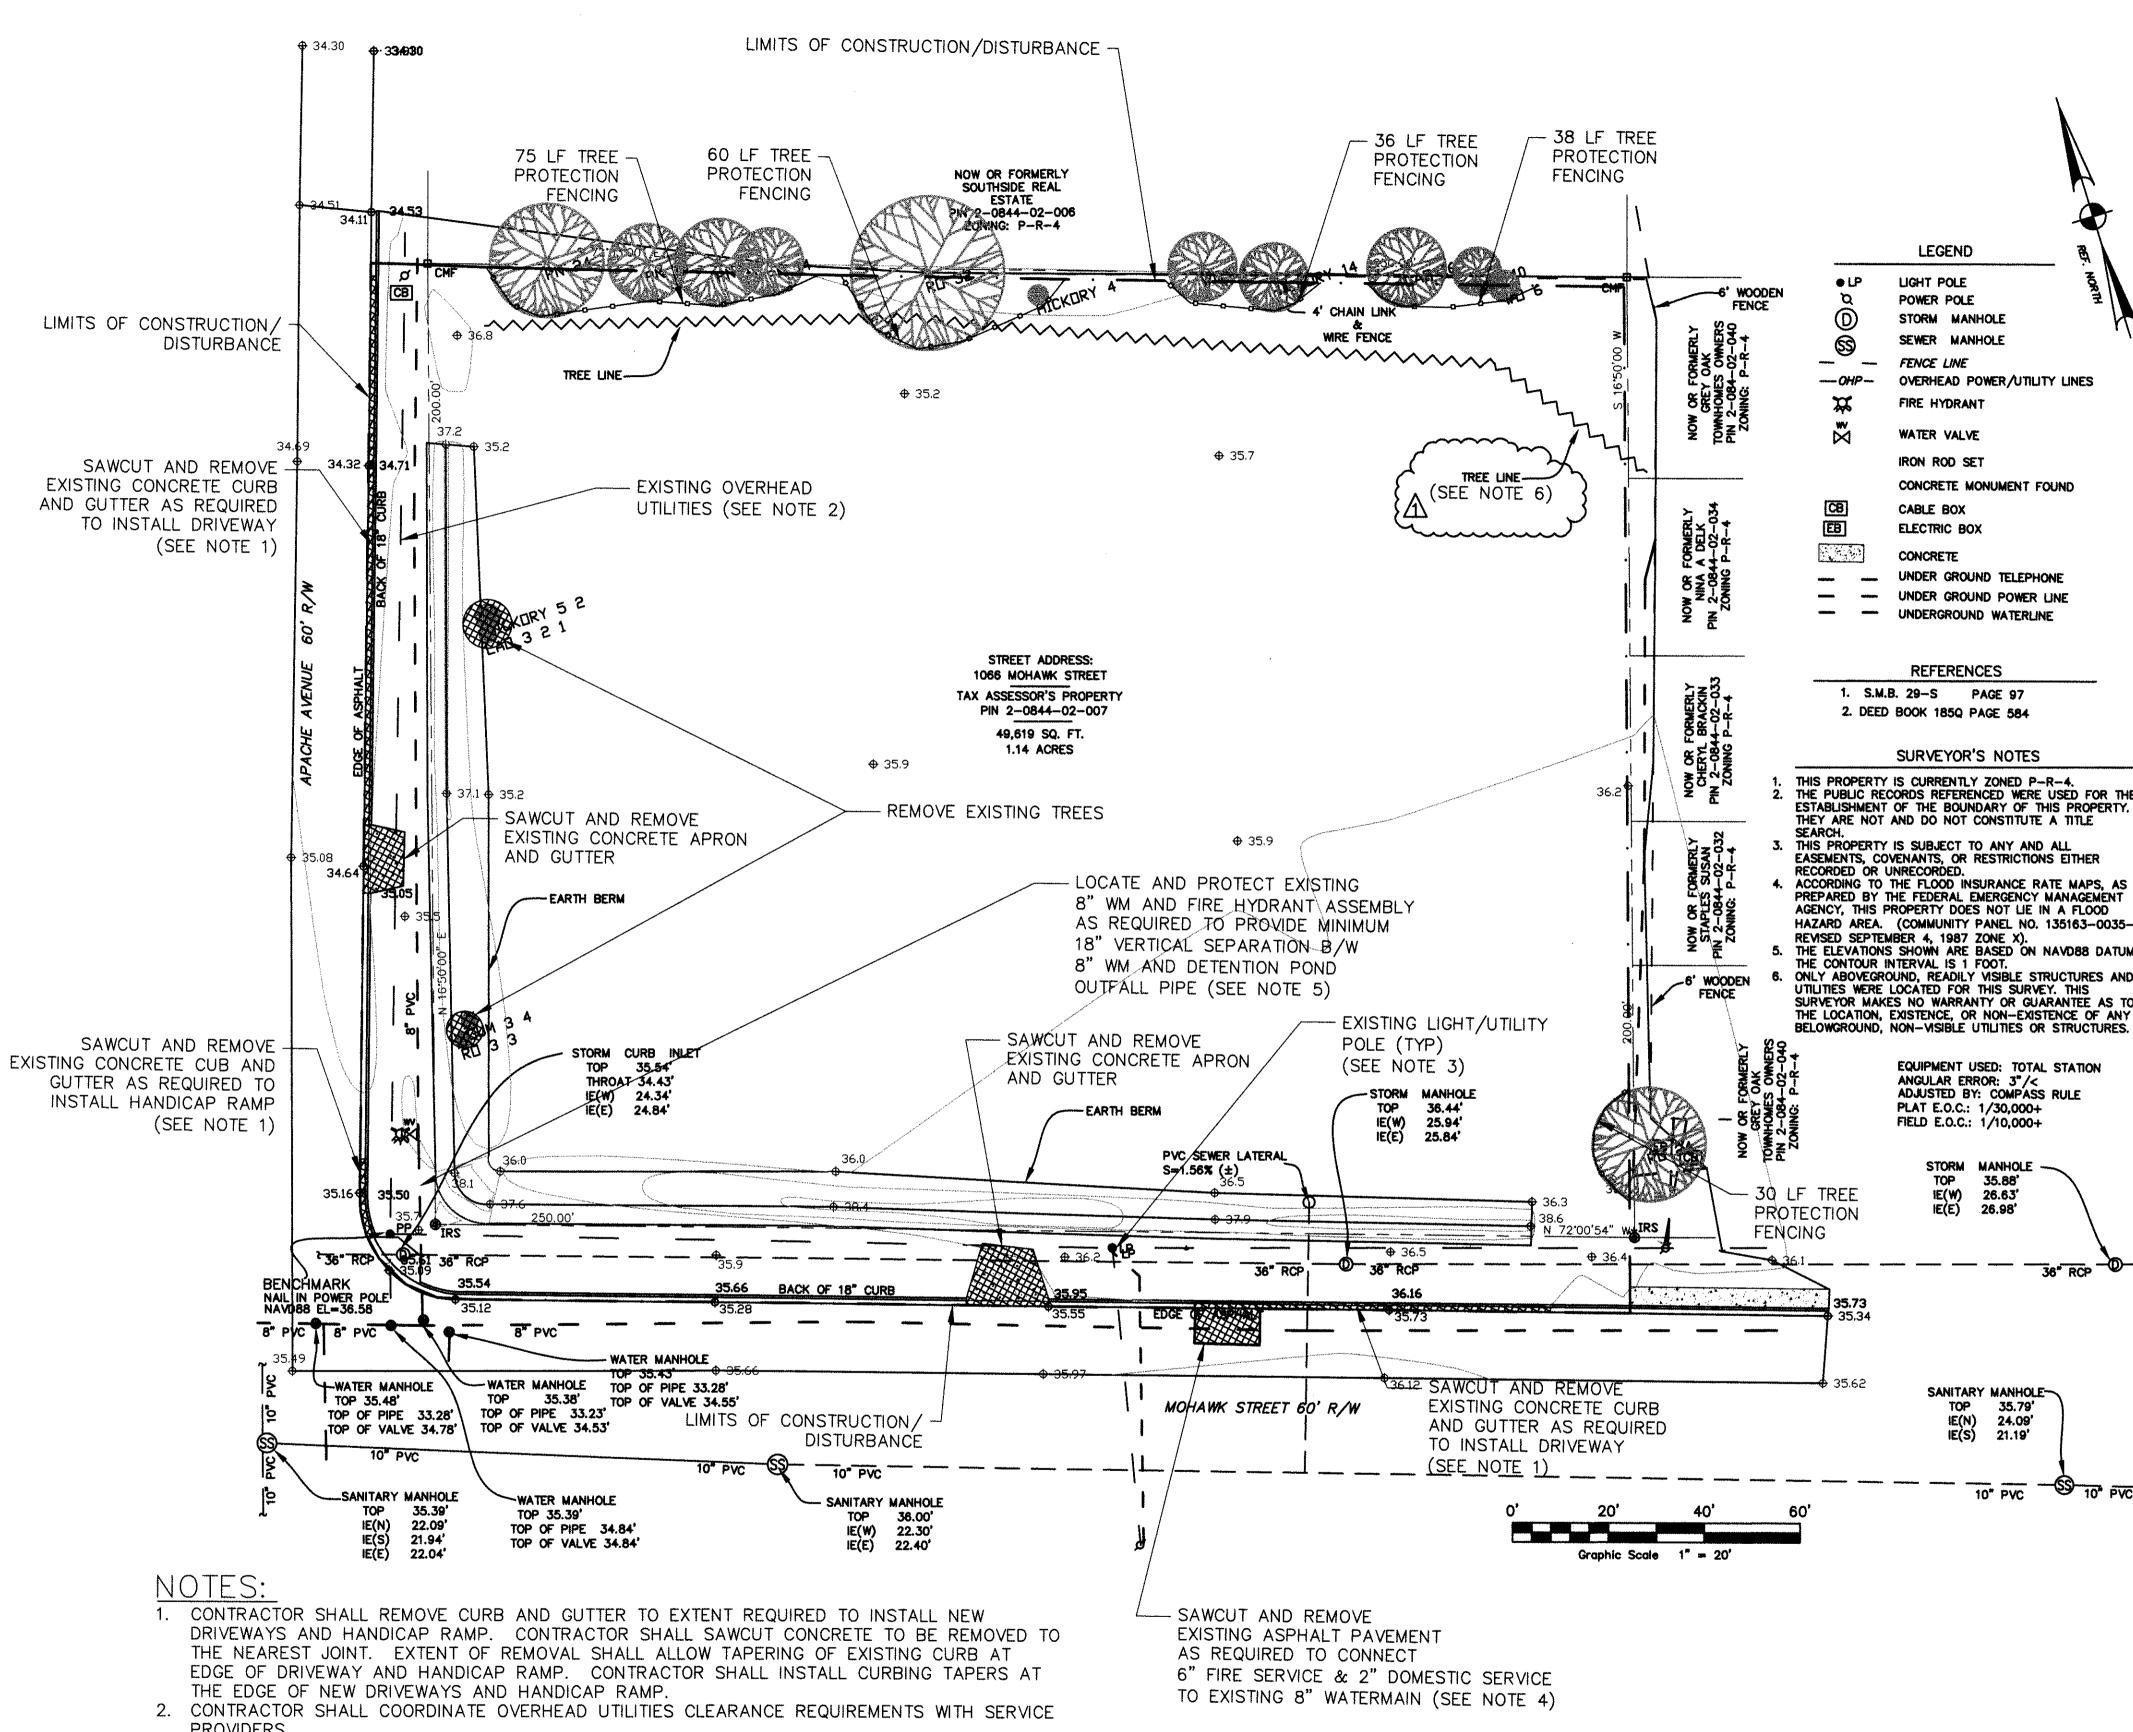

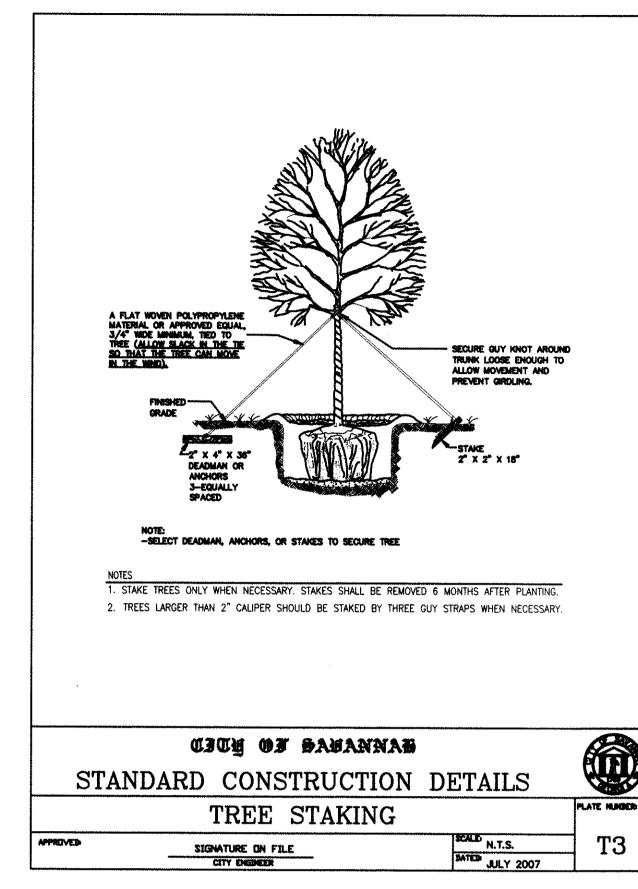

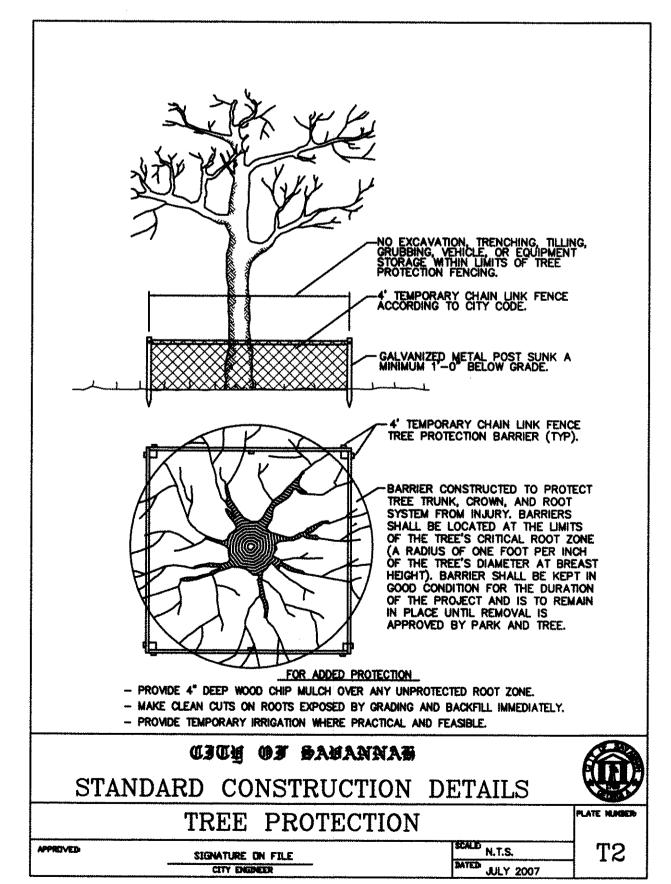


IF YOU DIG GEORGIA...

CALL US FIRST!

UTILITIES PROTECTION CENTER

1-800-282-7411

IT'S THE LAW

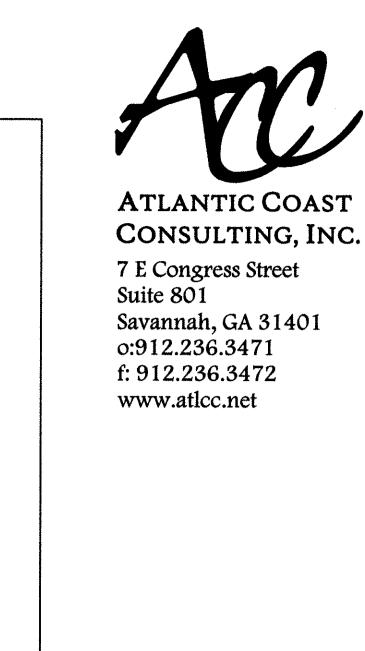



COPYRIGHT 2006 WATKINS ASSOCIATES ARCHITECTS,

Z

V ST FIRE

SE

MAL DRAWN BY 04.03.10 05.16.10 REVISION DATE A010-102 PROJECT NO.

EXISTING CONDITIONS AND DEMOLITION PLAN

